

Filed August 2nd 1893.
at 40 minutes past 1 o'clock P.M.
at request of J. T. Gordon.


Jno. F. Forward
County Recorder
By J. A. Thomas
Deputy Recorder

A Subdivision of Lots 2, 3 and 4
in Block 25 and Lots 1, 2 and 4 in
Block 26 of
'S' TRACT
BEING PART OF TRACT No. 1 OF EL CAJON RANCH
San Diego County Cal.

ALL CORNERS MARKED BY POSTS 3x3x24 INCHES.
Scale of 200 ft. to the inch.

SURVEYED BY
W. W. Allen
June 6th 1893.

At request of J. T. Gordon
W. W. Allen
Licensed Surveyor.

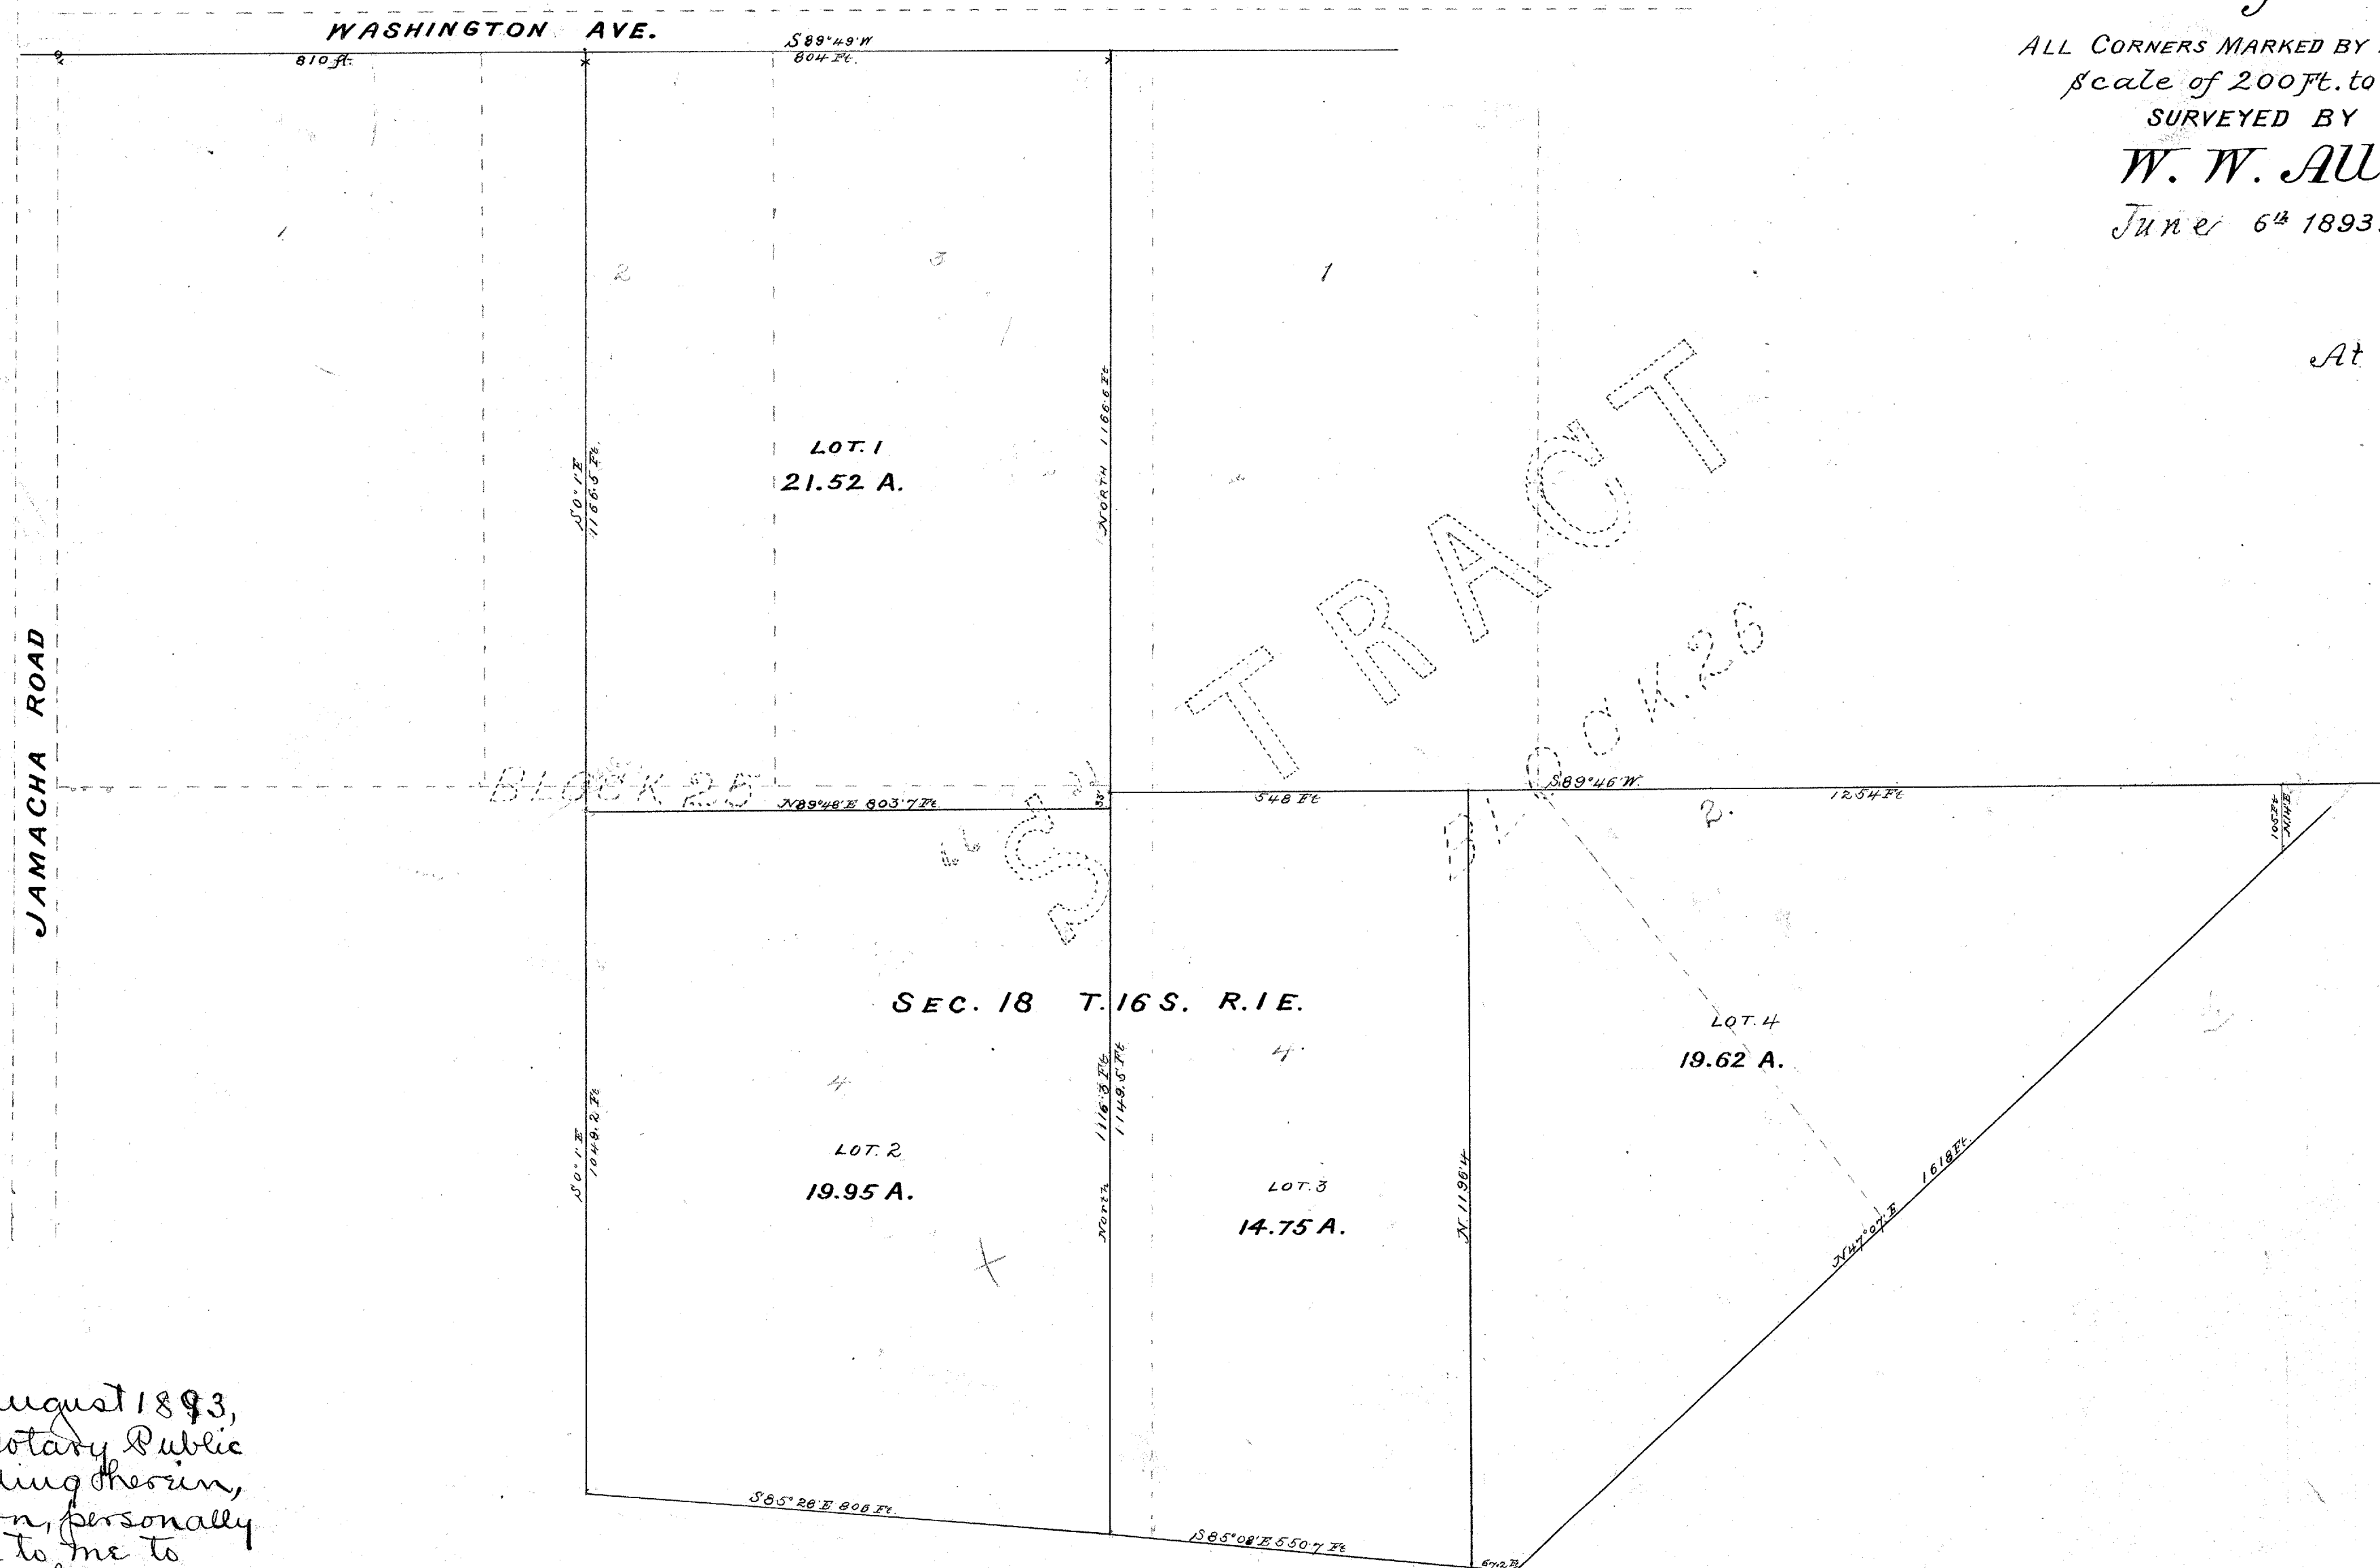

J. T. Gordon
State of California ss.
County of San Diego

On this 2nd day of August 1893,
before me J. E. Wadham a Notary Public
in and for said County, residing therein,
duly commissioned and sworn, personally
appeared J. T. Gordon, known to me to
be the proprietor of the land here
subdivided, and he acknowledged to me
that he executed the same.

In Witness whereof I have hereunto
set my hand and affixed my seal the day and
year first above written
J. E. Wadham
Notary Public