


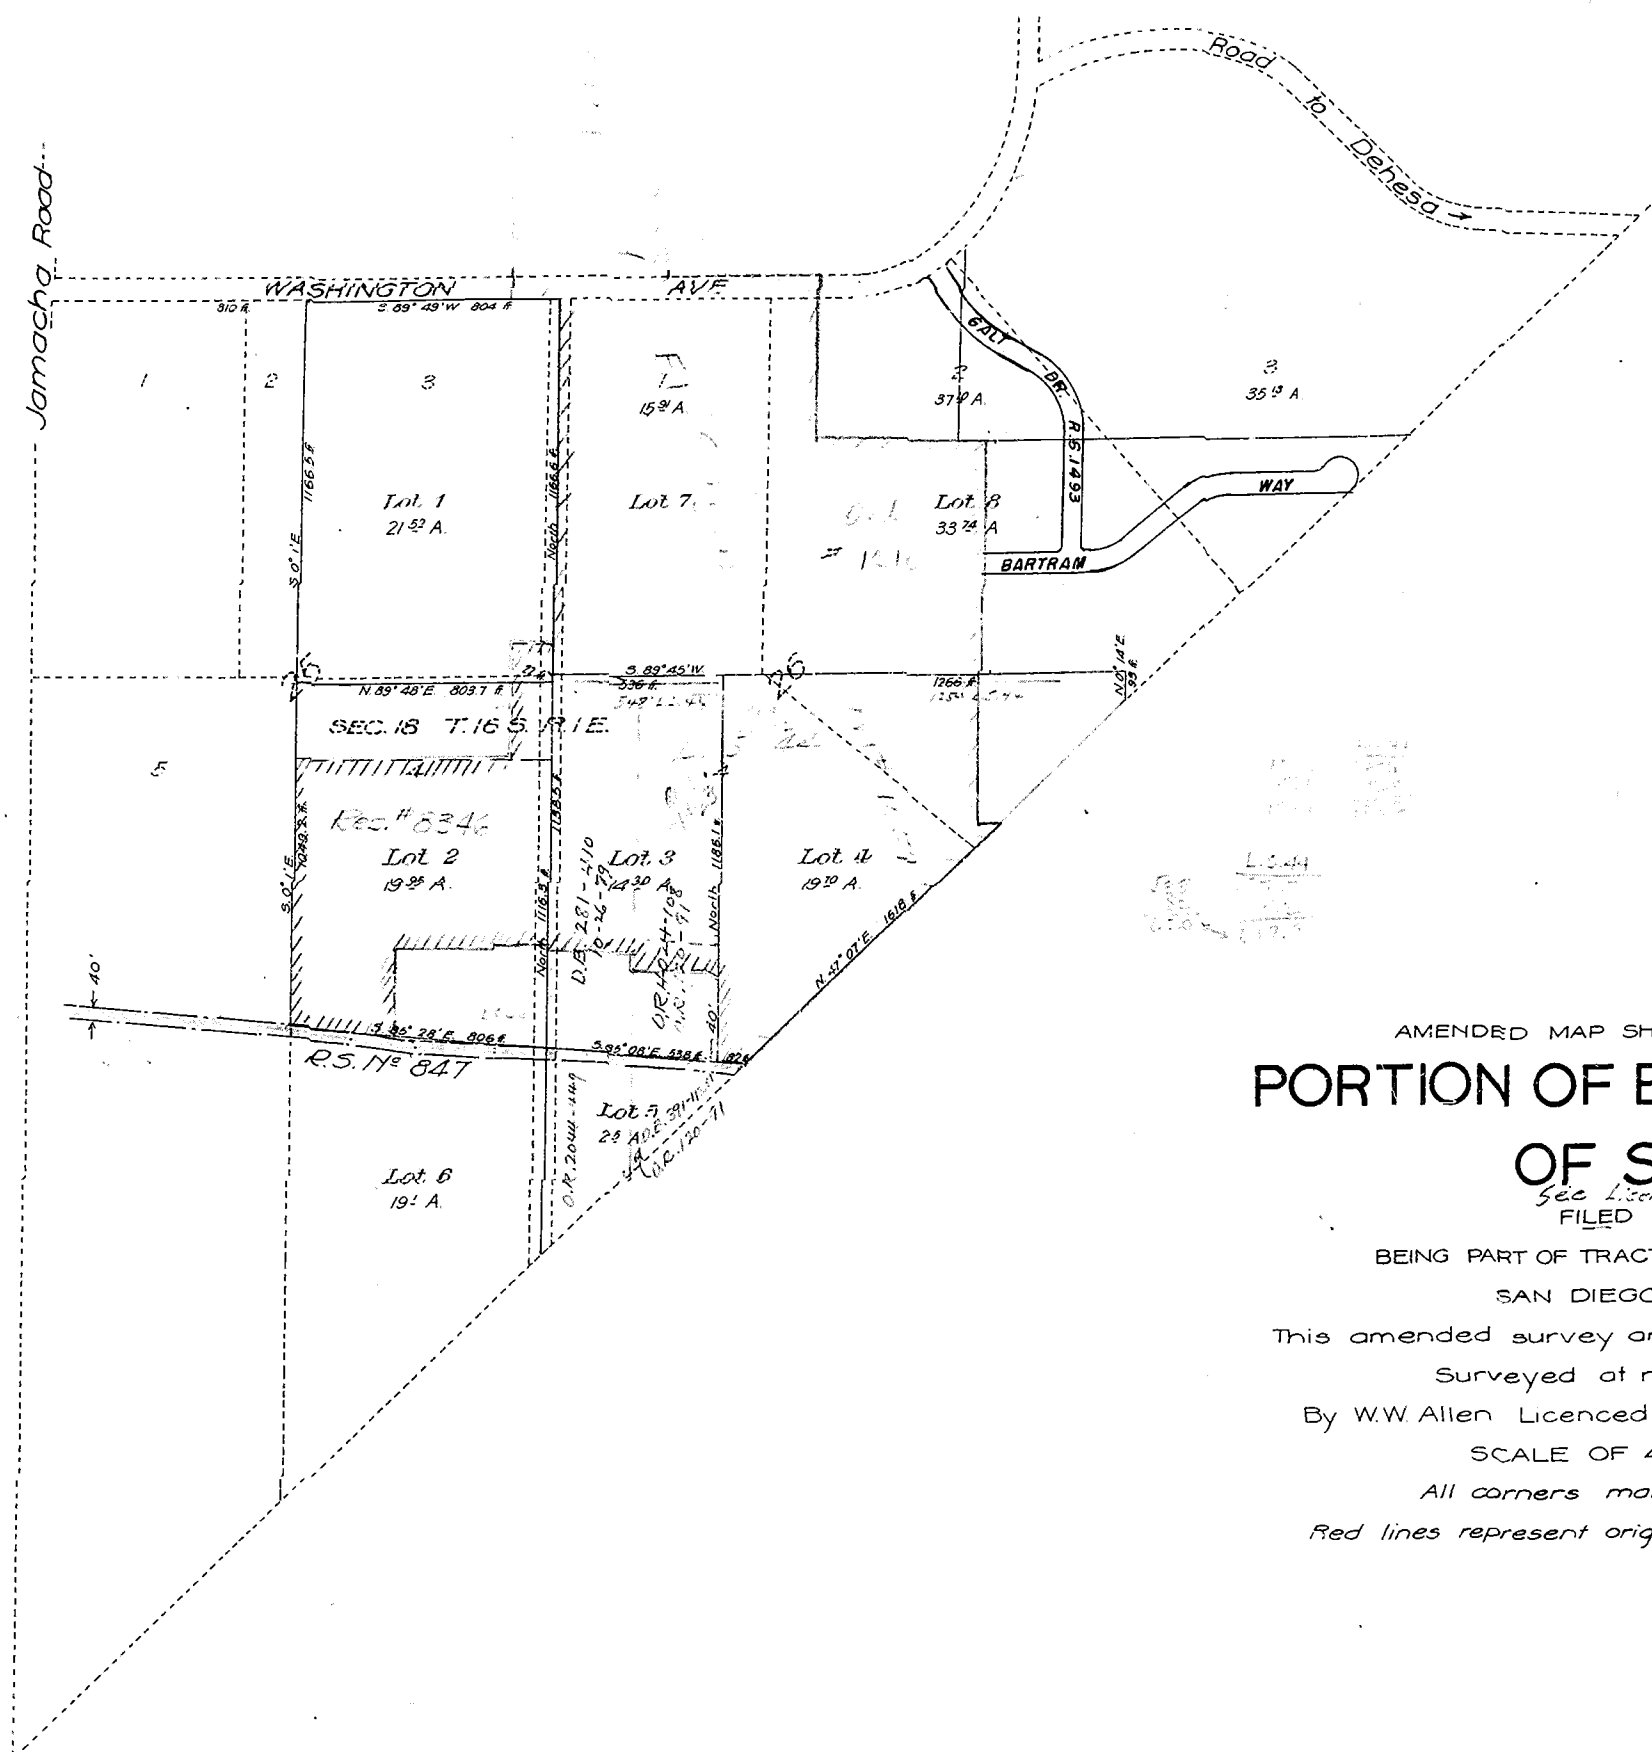

Jamacha Road



AMENDED MAP SHOWING SUBDIVISION OF A
PORTION OF BLOCKS 25 AND 26
OF S TRACT

See Licensed Surveyor's Map #44,
FILED AUG. 2nd 1893

BEING PART OF TRACT NO 1 OF EL CAJON RANCH
SAN DIEGO COUNTY, CALIF.

This amended survey and map completed March 6th 1897

Surveyed at request of J.T. Gordon

By W.W. Allen, Licensed Surveyor, J.T. Gordon, Owner

SCALE OF 400 FT. TO THE INCH.

All corners marked by posts 3"x3"x24"

Red lines represent original survey as found of record.

I hereby certify that this is a correct copy
of Map No 830 on file in the office of the
Recorder of San Diego County, California
Dated: May 1st 1915

John F. Forward
County Recorder
San Diego County, Calif.

Filed at request of J.T. Gordon
March 18th 1897 at 30 min past
5 o'clock P.M.

Fee \$0.40
Jno F Forward Recorder
By W.E. Budlong Deputy Recorder


23

State of California
County of San Diego

On this 18th day of March A.D. Eighteen Hundred and ninety seven
before me W.R. Spahn, a Notary Public in for said County of San Diego
residing therein duly commissioned and sworn, personally appeared
J.T. Gordon, owner personally known to me to be the person described
in and whose name is subscribed to the within instrument and he has
acknowledged to me that he executed the same.

In witness whereof, I have hereunto set my hand and affixed my of-
ficial seal at my office in the County of San Diego, State of California
the day and year in this Certificate first above written.

Willam R. Spahn
Notary Public in and for the
County of San Diego State of
California

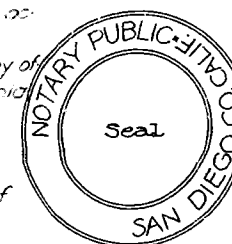

PRECISION
AUG 1 1890
MICROFILMED

PRECISION

AUG 14 1967

MICROFILMED

PRECISION

MAY 4 1967

MICROFILMED

830 1 of 1